


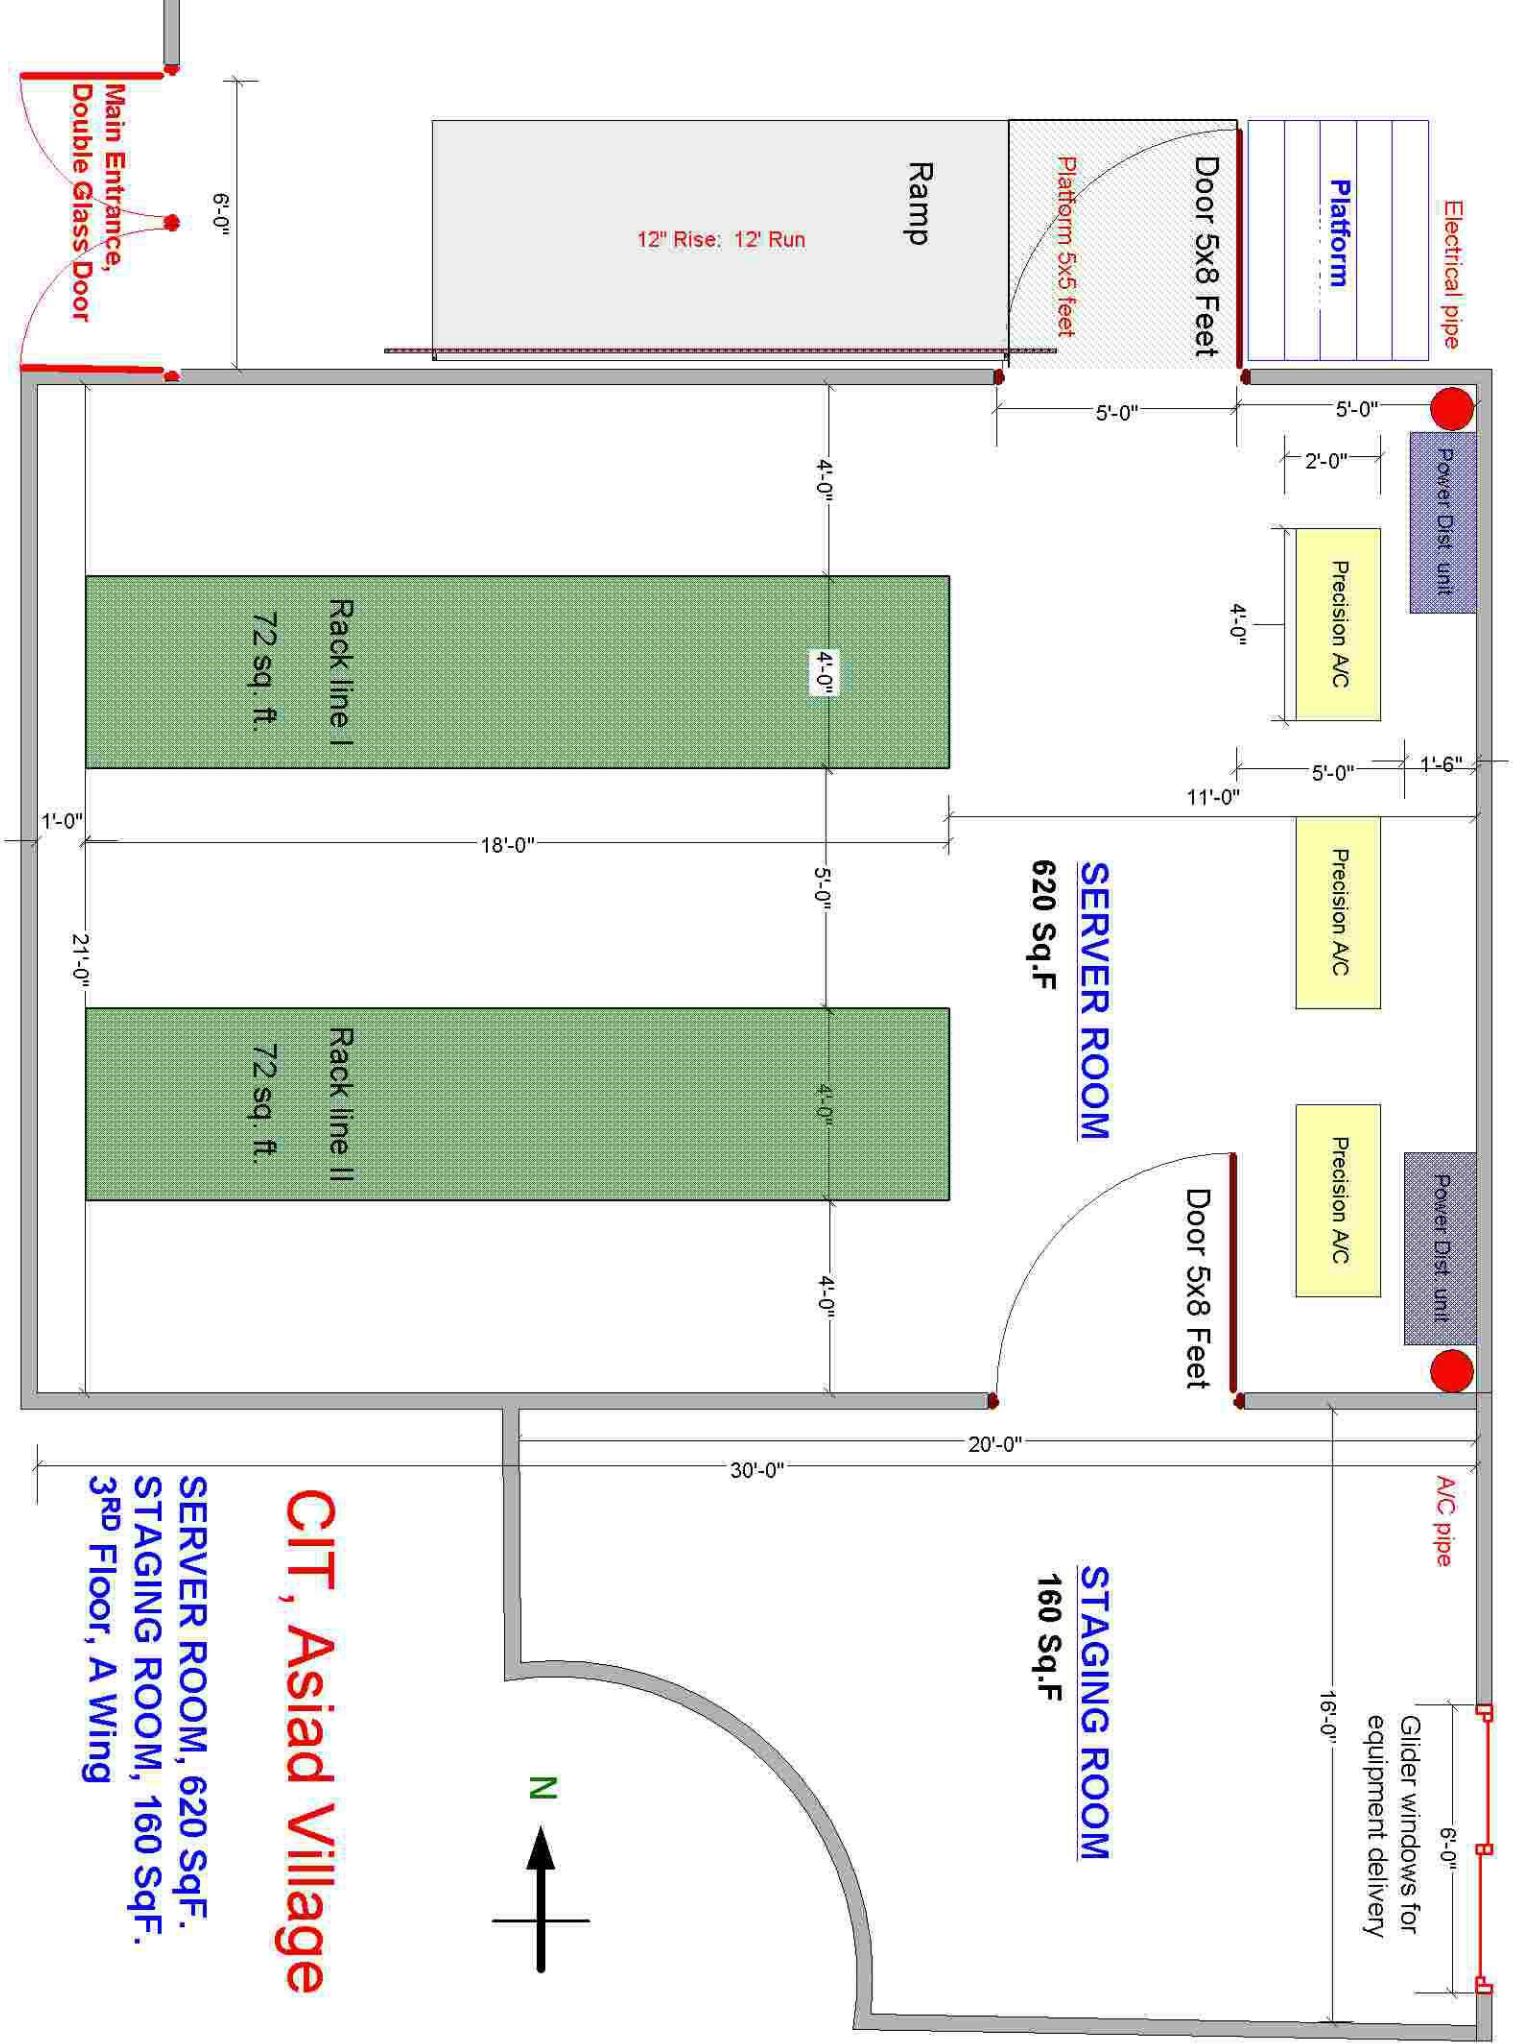

CIT, Asiad Village

SERVER ROOM, 620 Sq.F.
STAGING ROOM, 160 Sq.F.
3RD Floor, A Wing