



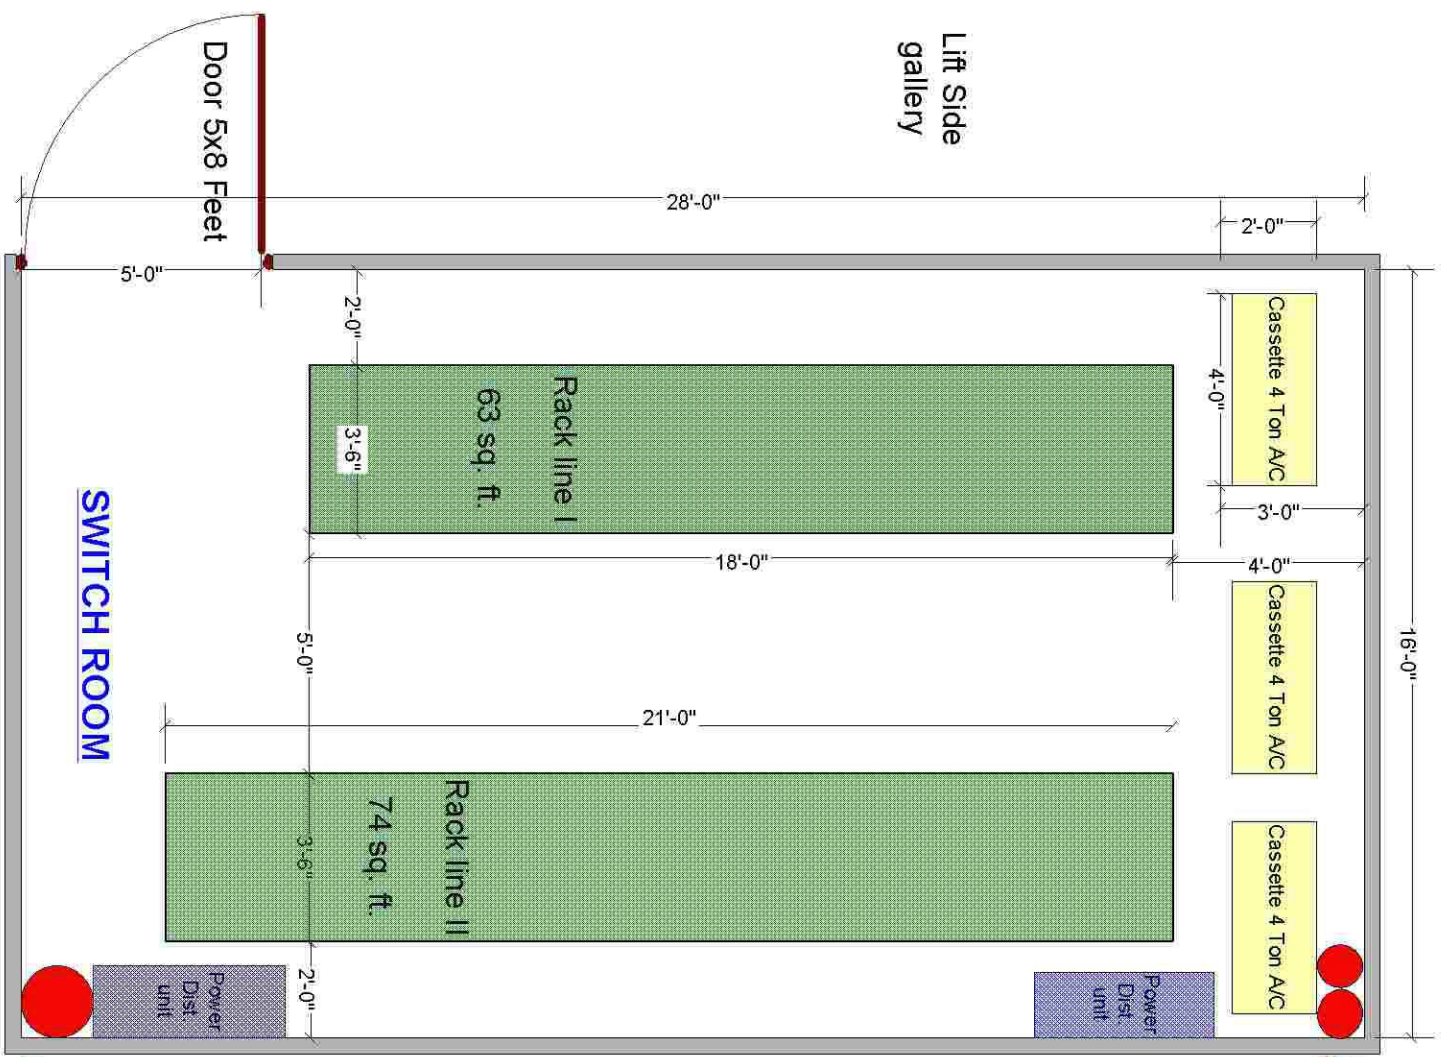

Lift Side  
gallery

A/C pipe  
Electrical pipe

Fire Exist  
Side gallery

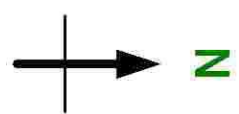

**CIT, Asiad Village**  
SWITCH ROOM, 450 SqF.  
3RD Floor, A wing ½ BC

Pipe for LAN Cables